


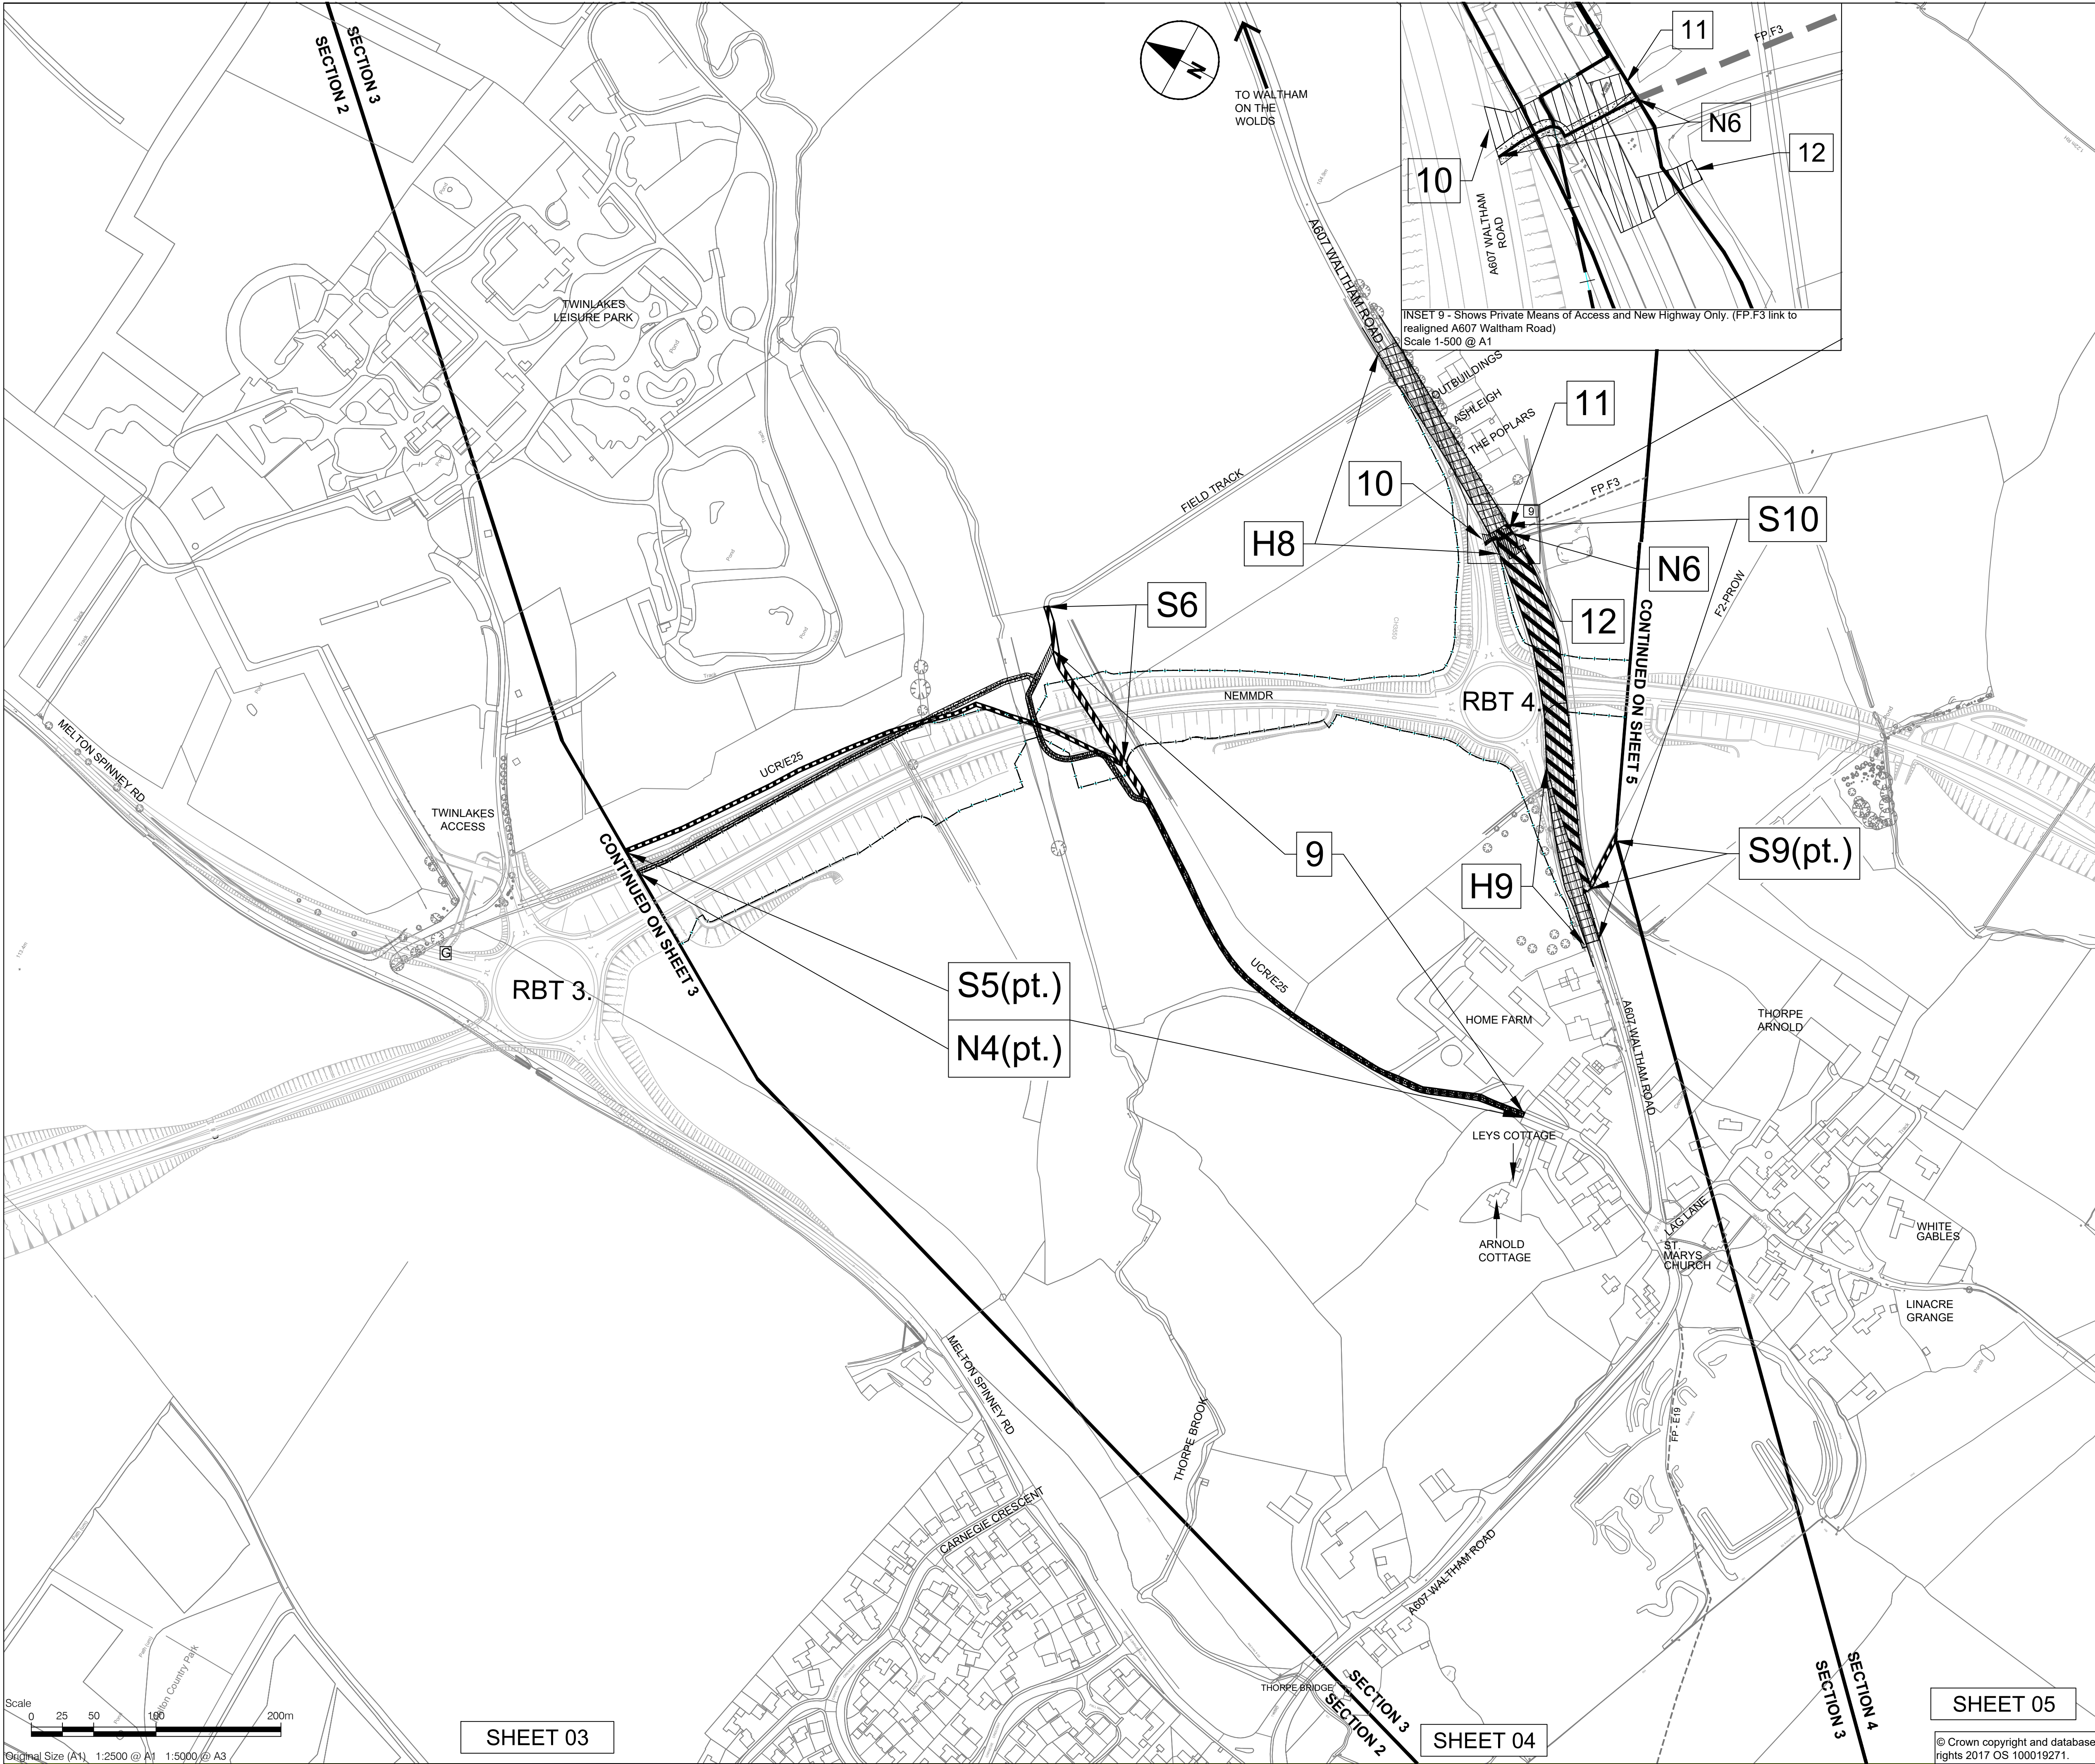

PROJECT

A606 NORTH & EAST MELTON MOWBRAY
DISTRIBUTOR ROAD (NEMMDR)

CLIENT

LEICESTERSHIRE
COUNTY COUNCIL

County Hall, Glenfield
Leicester, LE3 8RA
tel: +44 (0)116 232 3232
www.leicestershire.gov.uk

CONSULTANT

AECOM

12 Regan Way
Chetwynd Business Park
Chilwell, Nottingham, NG9 6RZ
tel: +44 (0)115 907 7000
www.aecom.com

NOTES

- 1. ALL DIMENSIONS ARE IN METRES UNLESS STATED OTHERWISE.
- 2. THIS DRAWING IS BASED ON ORDNANCE SURVEY DATA AND THE COMBINED AECOM AND LCC TOPOGRAPHICAL SURVEY .

KEY

- [S*] [diagonal lines] HIGHWAY TO BE STOPPED UP
- [H*] [cross-hatch] HIGHWAY TO BE IMPROVED
- [N*] [dashed line] ROUTE OF NEW HIGHWAY
- [X*] [solid black] PRIVATE MEANS OF ACCESS STOPPED UP
- [*] [diagonal lines] NEW PRIVATE MEANS OF ACCESS
- [---] EXISTING HIGHWAY BOUNDARY
- [---] PROPOSED HIGHWAY BOUNDARY
- [UCR] DENOTES UNCLASSIFIED ROAD
- [FP.] DENOTES PUBLIC FOOTPATH

General notes

- Viewports and inserts**
Provide a more detailed view at a larger scale.
- (pt.) * reference numbers**
Denotes that only part of that particular SRO reference length is being shown.

MAP REFERRED TO IN THE LEICESTERSHIRE COUNTY COUNCIL
(A606 NORTH EAST MELTON MOWBRAY DISTRIBUTOR ROAD)
(SIDE ROADS) ORDER 2020
SIDE ROADS ORDER PLAN 4 OF 14

CREATED FOR DRAFT SRO NOTICES ISSUE	BM PL	17/06/20	C01
FINAL CHECK AND APPROVE ISSUE	BM PL	18/06/20	A1

PROJECT MANAGEMENT INITIALS

DESIGNED: BM CHECKED: PL APPROVED: AJ

INTERNAL PROJECT NUMBER SCALE

60542201 DEPENDENT ON DRAWING

STATUS FINAL

APPROVED STAGE 1 A1

SHEET TITLE

SIDE ROAD ORDERS PLAN 4
NEMMDR; UNCLASSIFIED ROAD (UCR/E25)
MELTON SPINNEY ROAD TO
A607 WALTHAM ROAD, THORPE ARNOLD

DRAWING NUMBER REV

60542201-LCC -LSI -S3_SR_ZZ_Z -DR-KK -0004 A1

SHEET 05

© Crown copyright and database
rights 2017 OS 100019271.