


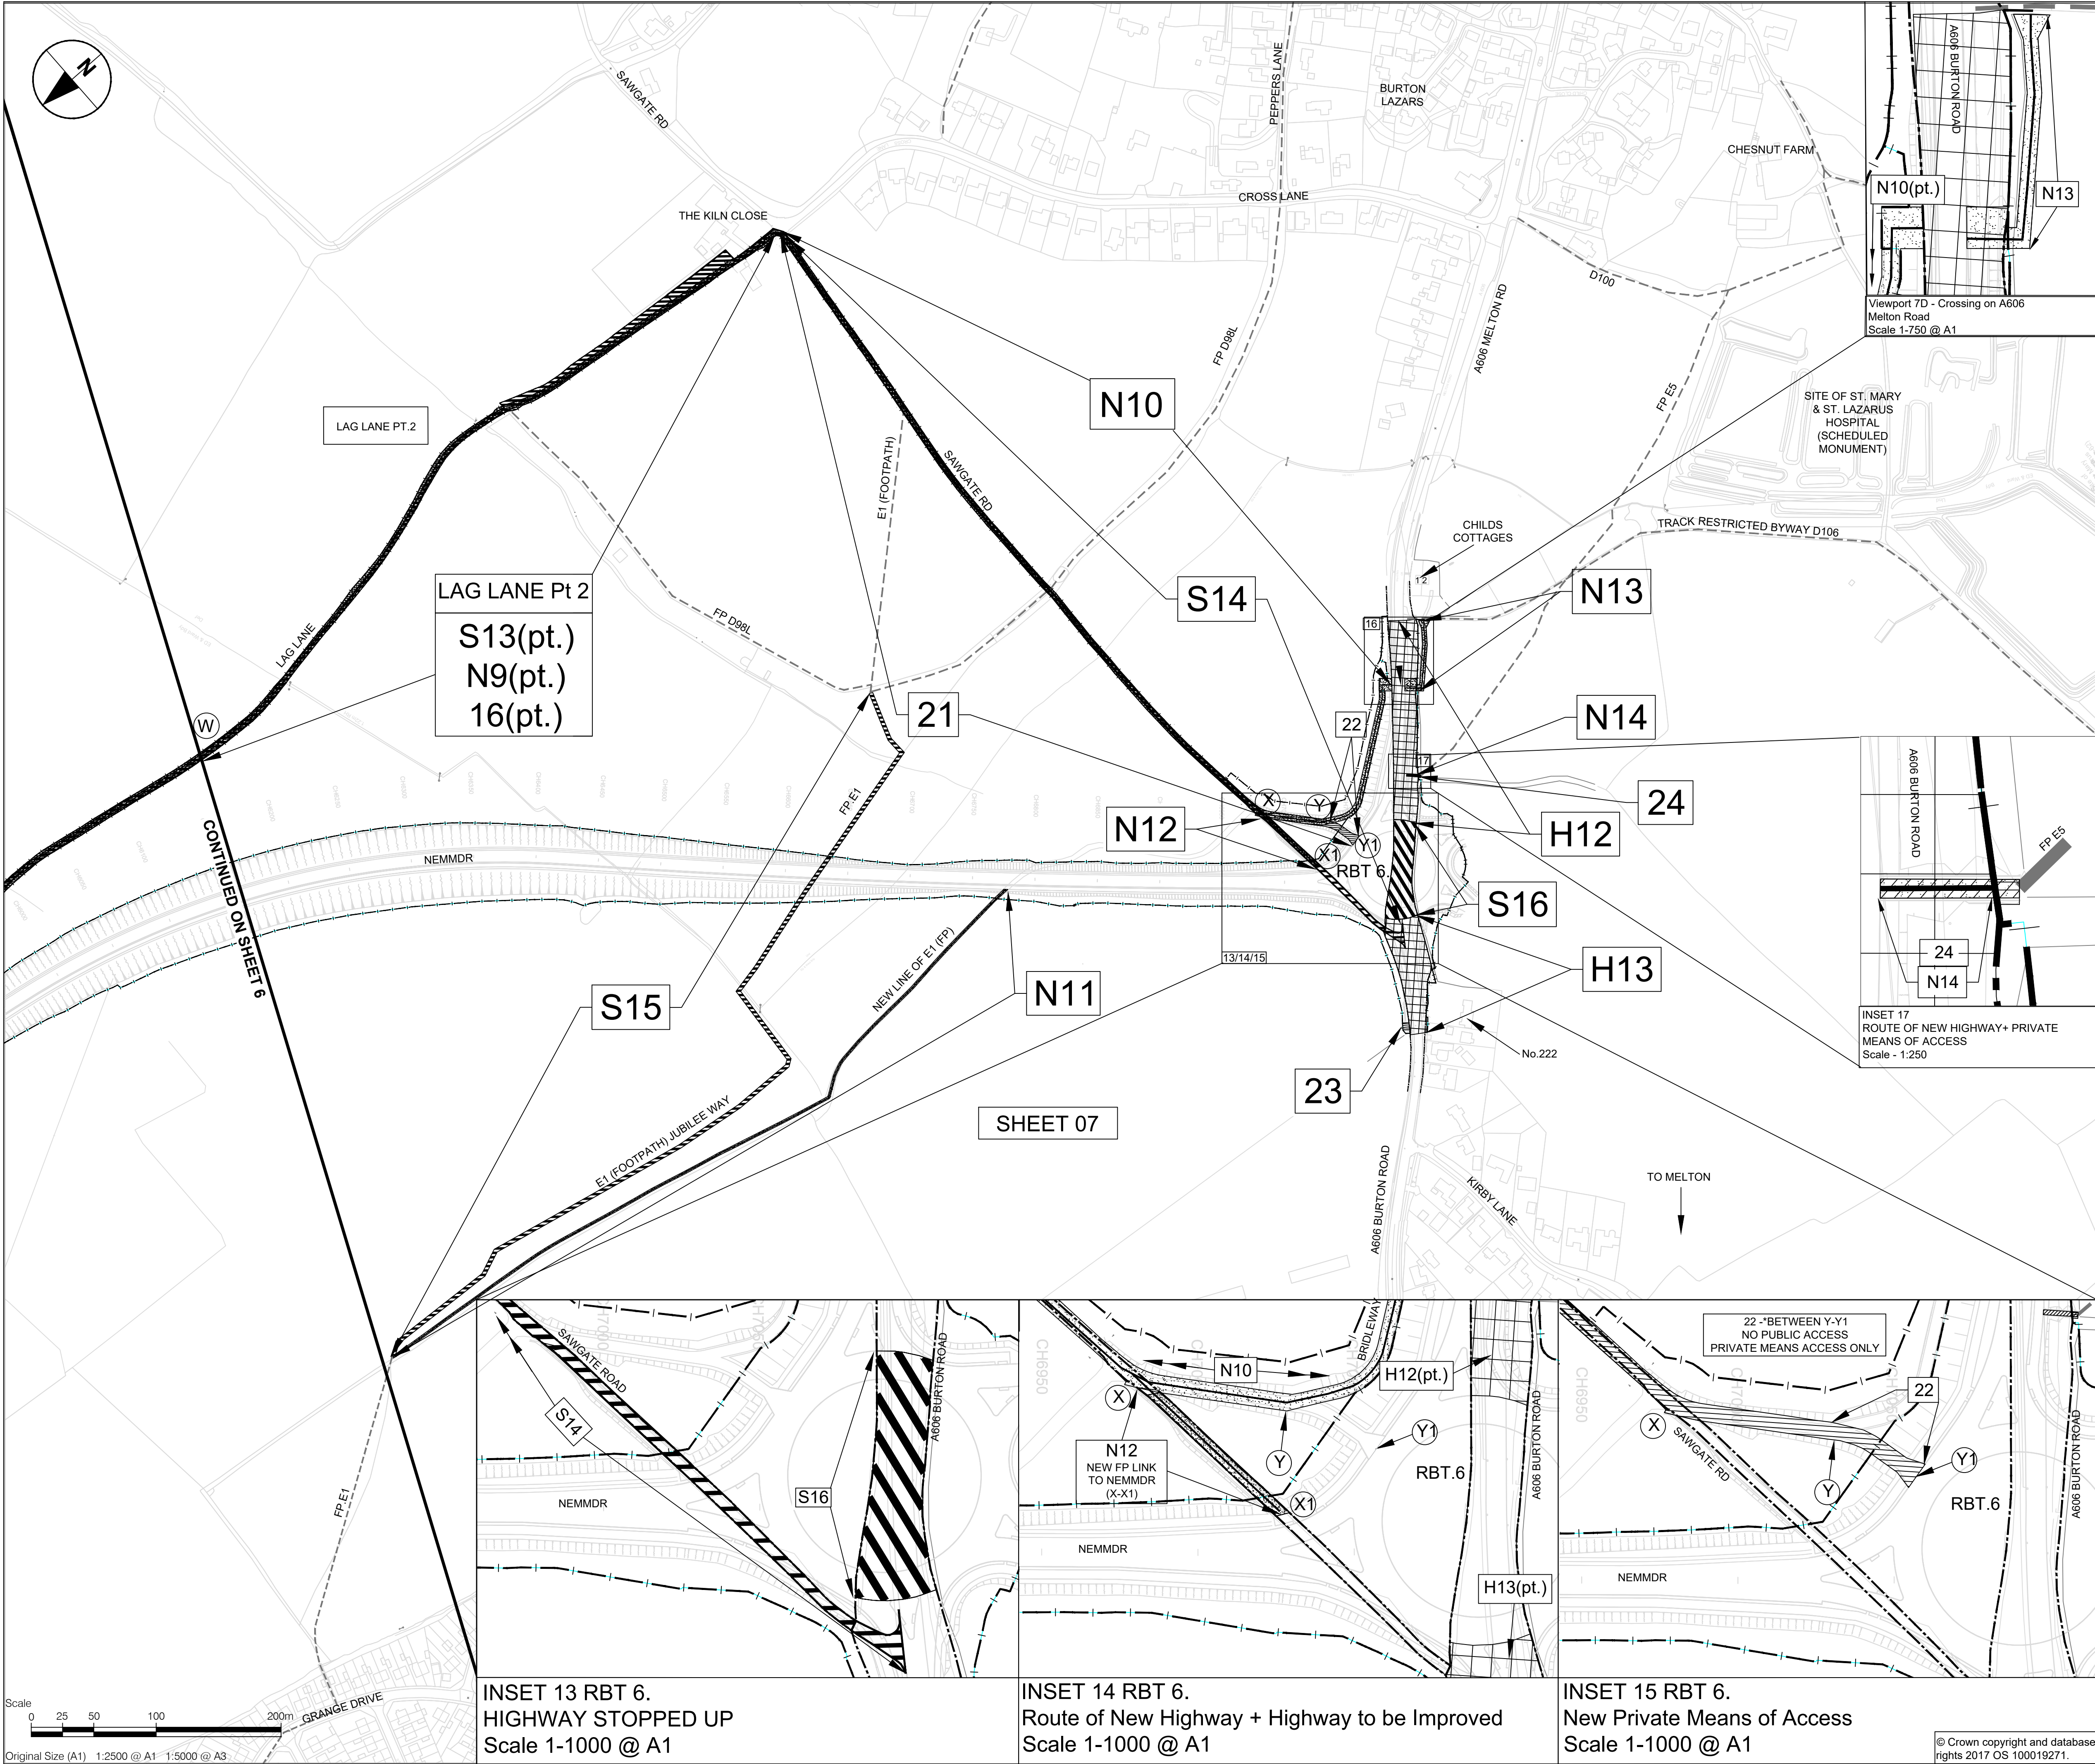

**PROJECT**

A606 NORTH & EAST MELTON MOWBRAY  
DISTRIBUTOR ROAD (NEMMDR)

**CLIENT**

**LEICESTERSHIRE  
COUNTY COUNCIL**

County Hall, Glenfield  
Leicester, LE3 8RA  
tel: +44 (0)116 232 3232  
www.leicestershire.gov.uk

**CONSULTANT**

**AECOM**  
12 Regan Way  
Chetwynd Business Park  
Chilwell, Nottingham, NG9 6RZ  
+44 (0)115 907 7000  
www.aecom.com

**NOTES**

1. ALL DIMENSIONS ARE IN METRES UNLESS STATED OTHERWISE.  
2. THIS DRAWING IS BASED ON ORDNANCE SURVEY DATA AND THE COMBINED AECOM AND LCC TOPOGRAPHICAL SURVEY .

- KEY**
- S\*** HIGHWAY TO BE STOPPED UP
  - H\*** HIGHWAY TO BE IMPROVED
  - N\*** ROUTE OF NEW HIGHWAY
  - X\*** PRIVATE MEANS OF ACCESS STOPPED UP
  - \*** NEW PRIVATE MEANS OF ACCESS
  - EXISTING HIGHWAY BOUNDARY
  - PROPOSED HIGHWAY BOUNDARY
  - UCR** DENOTES UNCLASSIFIED ROAD
  - FP.** DENOTES PUBLIC FOOTPATH

**General notes**

**Viewports and inserts**

Provide a more detailed view at a larger scale.

**(pt.) \* reference numbers**

Denotes that only part of that particular SRO reference length is being shown.

MAP REFERRED TO IN THE LEICESTERSHIRE COUNTY COUNCIL  
(A606 NORTH EAST MELTON MOWBRAY DISTRIBUTOR ROAD)  
(SIDE ROADS) ORDER 2020  
SIDE ROADS ORDER PLAN 7 OF 14

|                                     |       |          |     |
|-------------------------------------|-------|----------|-----|
| CREATED FOR DRAFT SRO NOTICES ISSUE | BM PL | 17/06/20 | C01 |
| FINAL CHECK AND APPROVE ISSUE       | BM PL | 18/06/20 | A1  |

| PROJECT MANAGEMENT INITIALS |             |                      |
|-----------------------------|-------------|----------------------|
| DESIGNED: BM                | CHECKED: PL | APPROVED: AJ         |
| INTERNAL PROJECT NUMBER     |             | SCALE                |
| 60542201                    |             | DEPENDENT ON DRAWING |
| STATUS                      |             | FINAL                |
| APPROVED STAGE 1            |             | A1                   |

**SHEET TITLE**

SIDE ROAD ORDERS PLAN 7  
NEMMDR; LAG LANE / SAWGATE ROAD  
TO A606 BURTON ROAD

| DRAWING NUMBER                | REV             |
|-------------------------------|-----------------|
| 60542201-LCC -LSI -S5_SR_ZZ_Z | -DR-KK -0007 A1 |

