
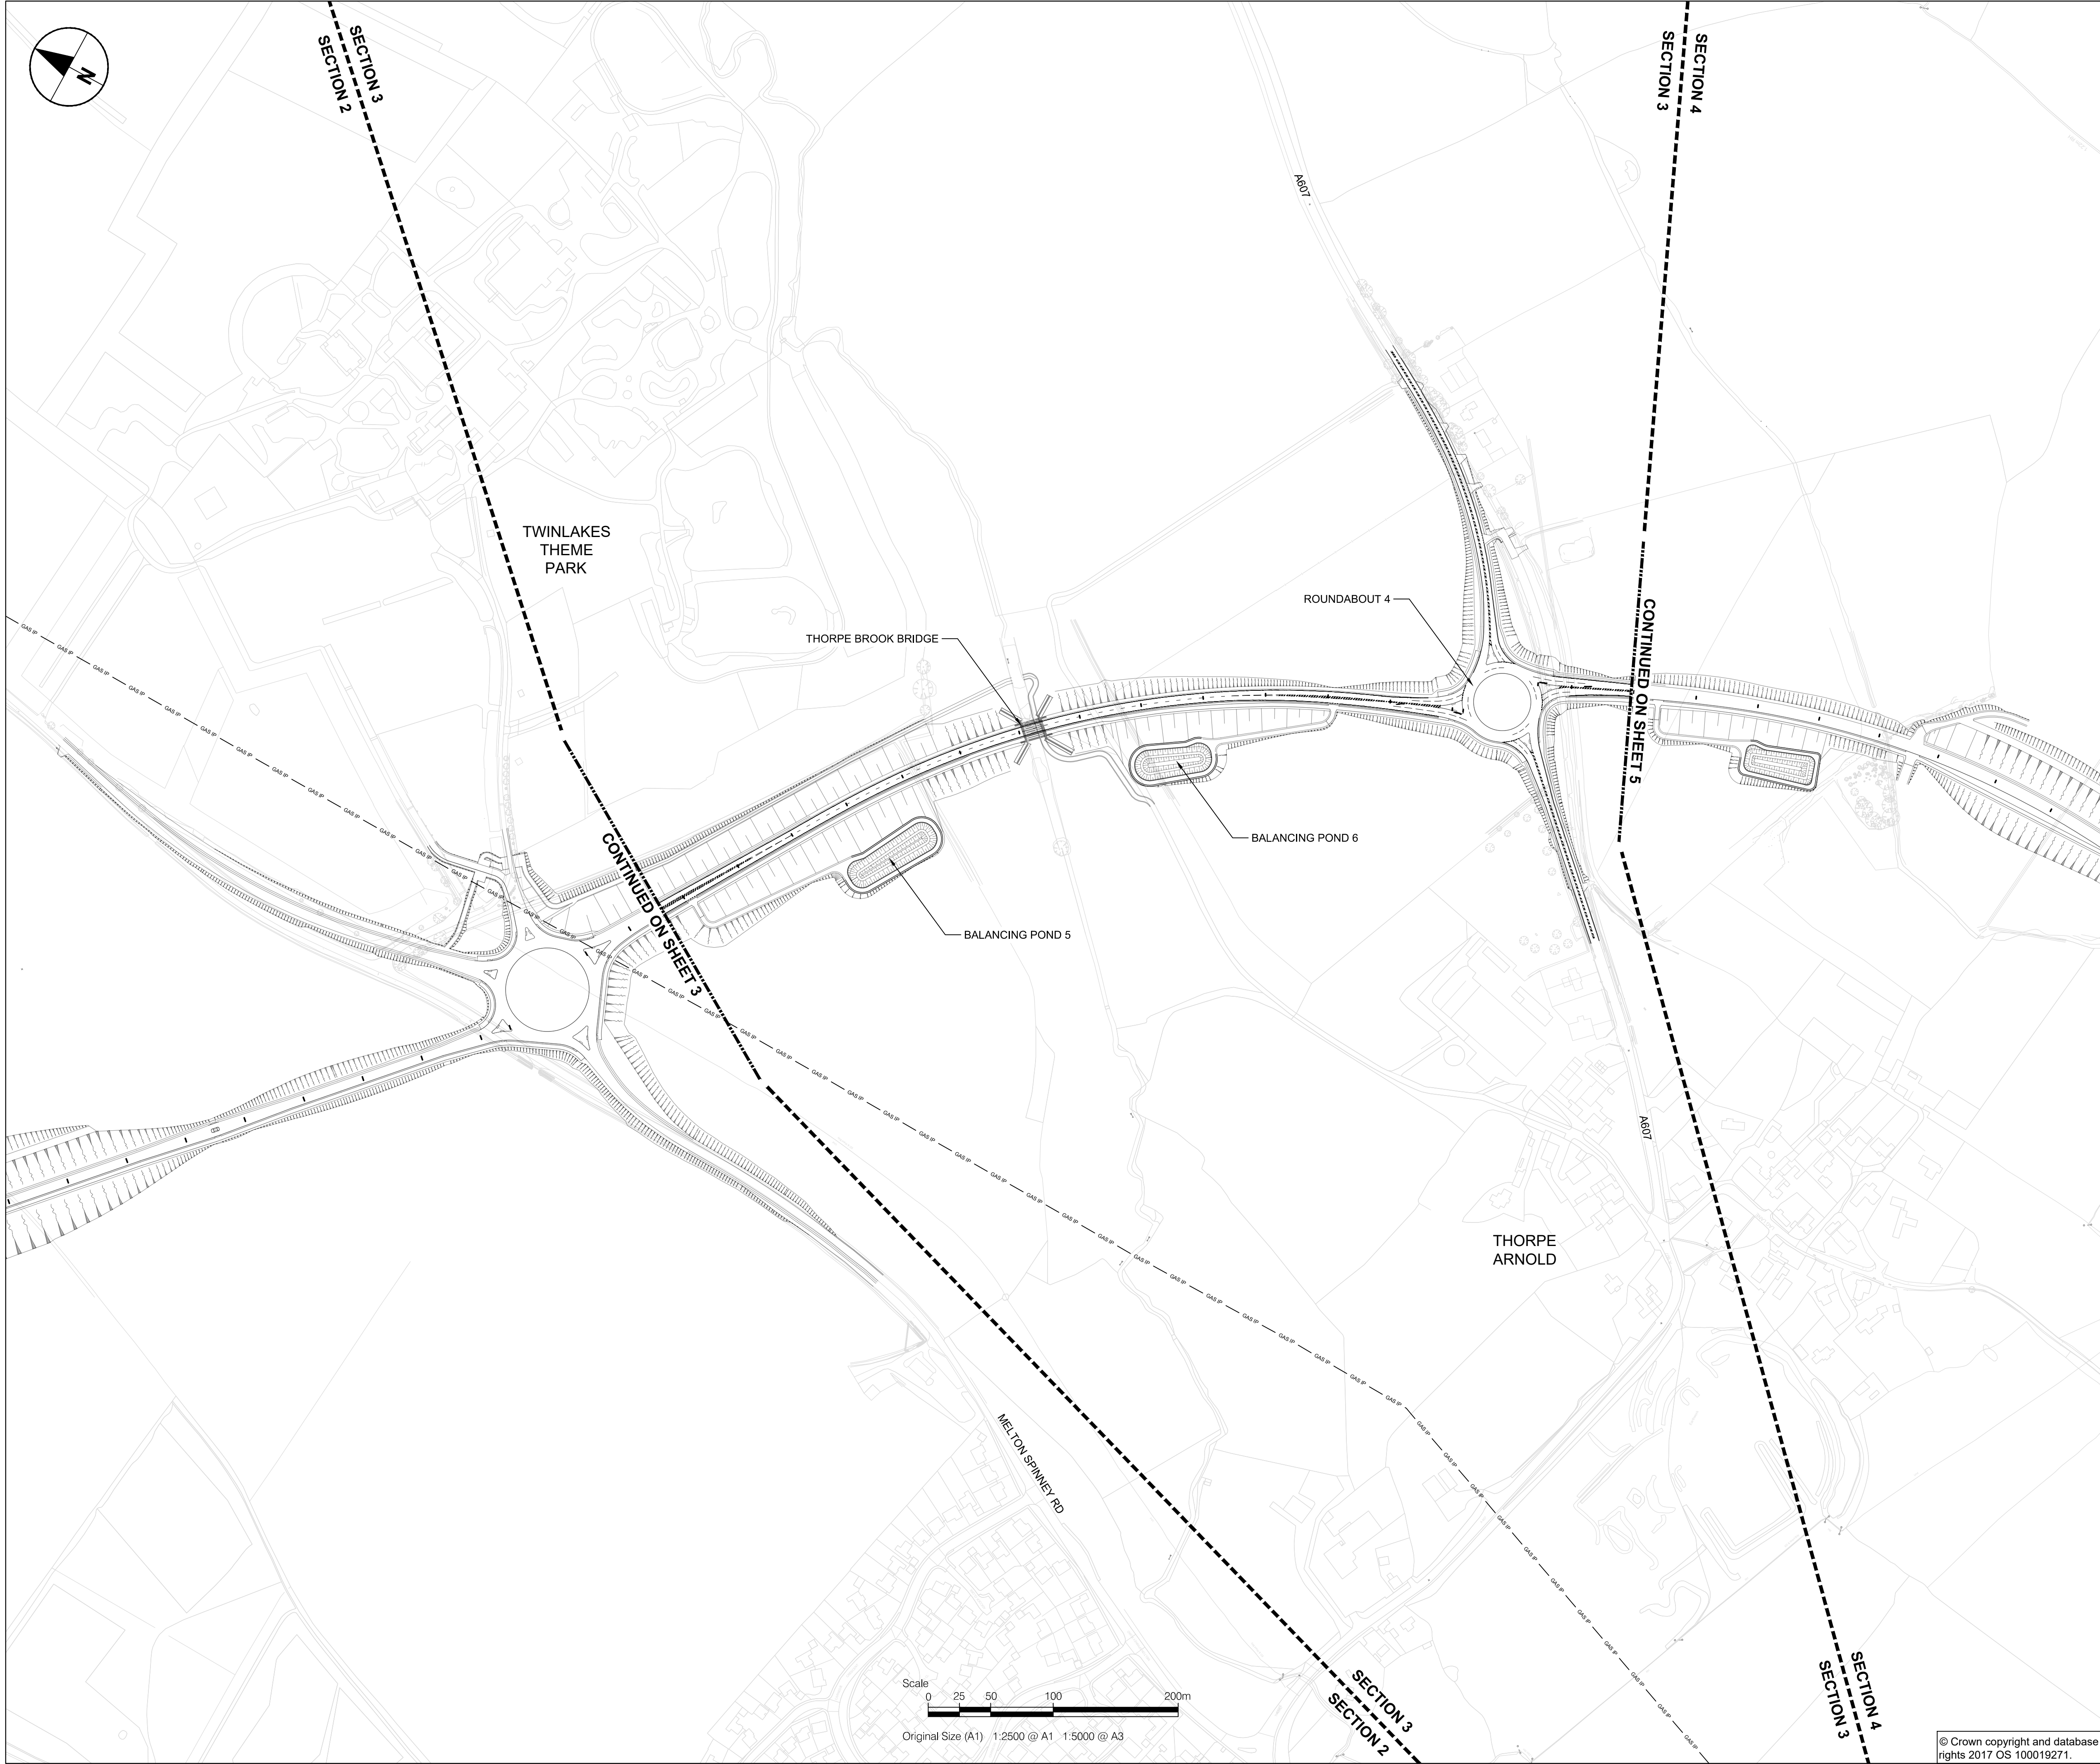


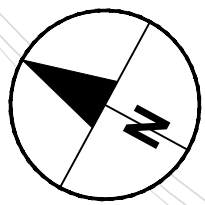

PROJECT
NORTH & EAST MMDR

CLIENT

County Hall, Glenfield
Leicester, LE3 8RA
tel: +44 (0)116 232 3232
www.leicestershire.gov.uk

CONSULTANT
AECOM
12 Regan Way
Chetwynd Business Park
Chilwell, Nottingham, NG9 6RZ
tel: +44 (0)115 907 7000
www.aecom.com

- NOTES
1. ALL DIMENSIONS ARE IN METRES UNLESS STATED OTHERWISE.
 2. THIS DRAWING IS BASED ON ORDNANCE SURVEY DATA AND THE COMBINED AECOM AND LCC TOPOGRAPHICAL SURVEY.
 3. THIS DRAWING HAS BEEN PRODUCED FOR REVIEW BY DfT AND SHOWS THE HIGHWAY ALIGNMENT.

ENGINEERING DRAWINGS FOR DfT REVIEW OF SRO	MH	AS	27/08/20	P03
	BY			
REVISION DETAILS	CHECK	DATE	SUFFIX	

PROJECT MANAGEMENT INITIALS		
DESIGNED: MH	CHECKED: JS	APPROVED: AS
INTERNAL PROJECT NUMBER		SCALE
60542201		1:2500
STATUS		BS1192 SUITABILITY
FOR INFORMATION		S2

SHEET TITLE
GENERAL ARRANGEMENT
SHEET 4 OF 7

DRAWING NUMBER	REV
60542201-ACM-GEN-S3_GEN_ZZ_Z -DR-Z -0004	P03