

KEY

	HIGHWAY TO BE STOPPED UP
	HIGHWAY TO BE IMPROVED
	ROUTE OF NEW HIGHWAY
	PRIVATE MEANS OF ACCESS STOPPED UP
	NEW PRIVATE MEANS OF ACCESS
	EXISTING HIGHWAY BOUNDARY
	PROPOSED HIGHWAY BOUNDARY
	DENOTES UNCLASSIFIED ROAD
	DENOTES PUBLIC FOOTPATH

General notes
Viewports and insets
 Provide a more detailed view at a larger scale.
(pt.) * reference numbers
 Denotes that only part of that particular SRO reference length is being shown.

MAP REFERRED TO IN THE LEICESTERSHIRE COUNTY COUNCIL (NORTH & EAST MELTON MOWBRAY DISTRIBUTOR ROAD) (SIDE ROADS) ORDER 2020 (SIDE ROADS) ORDER PLAN 2
 SIDE ROADS ORDER PLAN 2

ACQUIRING AUTHORITIES' MODIFICATIONS	MH	DB	31/08/21	C02
FINAL CHECK AND APPROVE ISSUE	BM	PL	18/06/20	A1

PROJECT MANAGEMENT INITIALS



DESIGNED: BS	CHECKED: AL	APPROVED: DB
--------------	-------------	--------------

INTERNAL PROJECT NUMBER	SCALE
60542201	1:2500

STATUS	FINAL
PCF STAGE 1 APPROVED	A1

SHEET TITLE
 SIDE ROAD ORDERS PLAN 2
 NEMMDR; EAST OF C7309
 SCALFORD ROAD TO EAST OF SCALFORD BROOK

DRAWING NUMBER	REV
60542201-LCC-LSI -S2_SR_ZZ_Z	-DR-KK-0002 C02

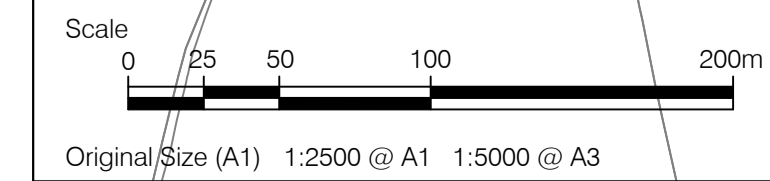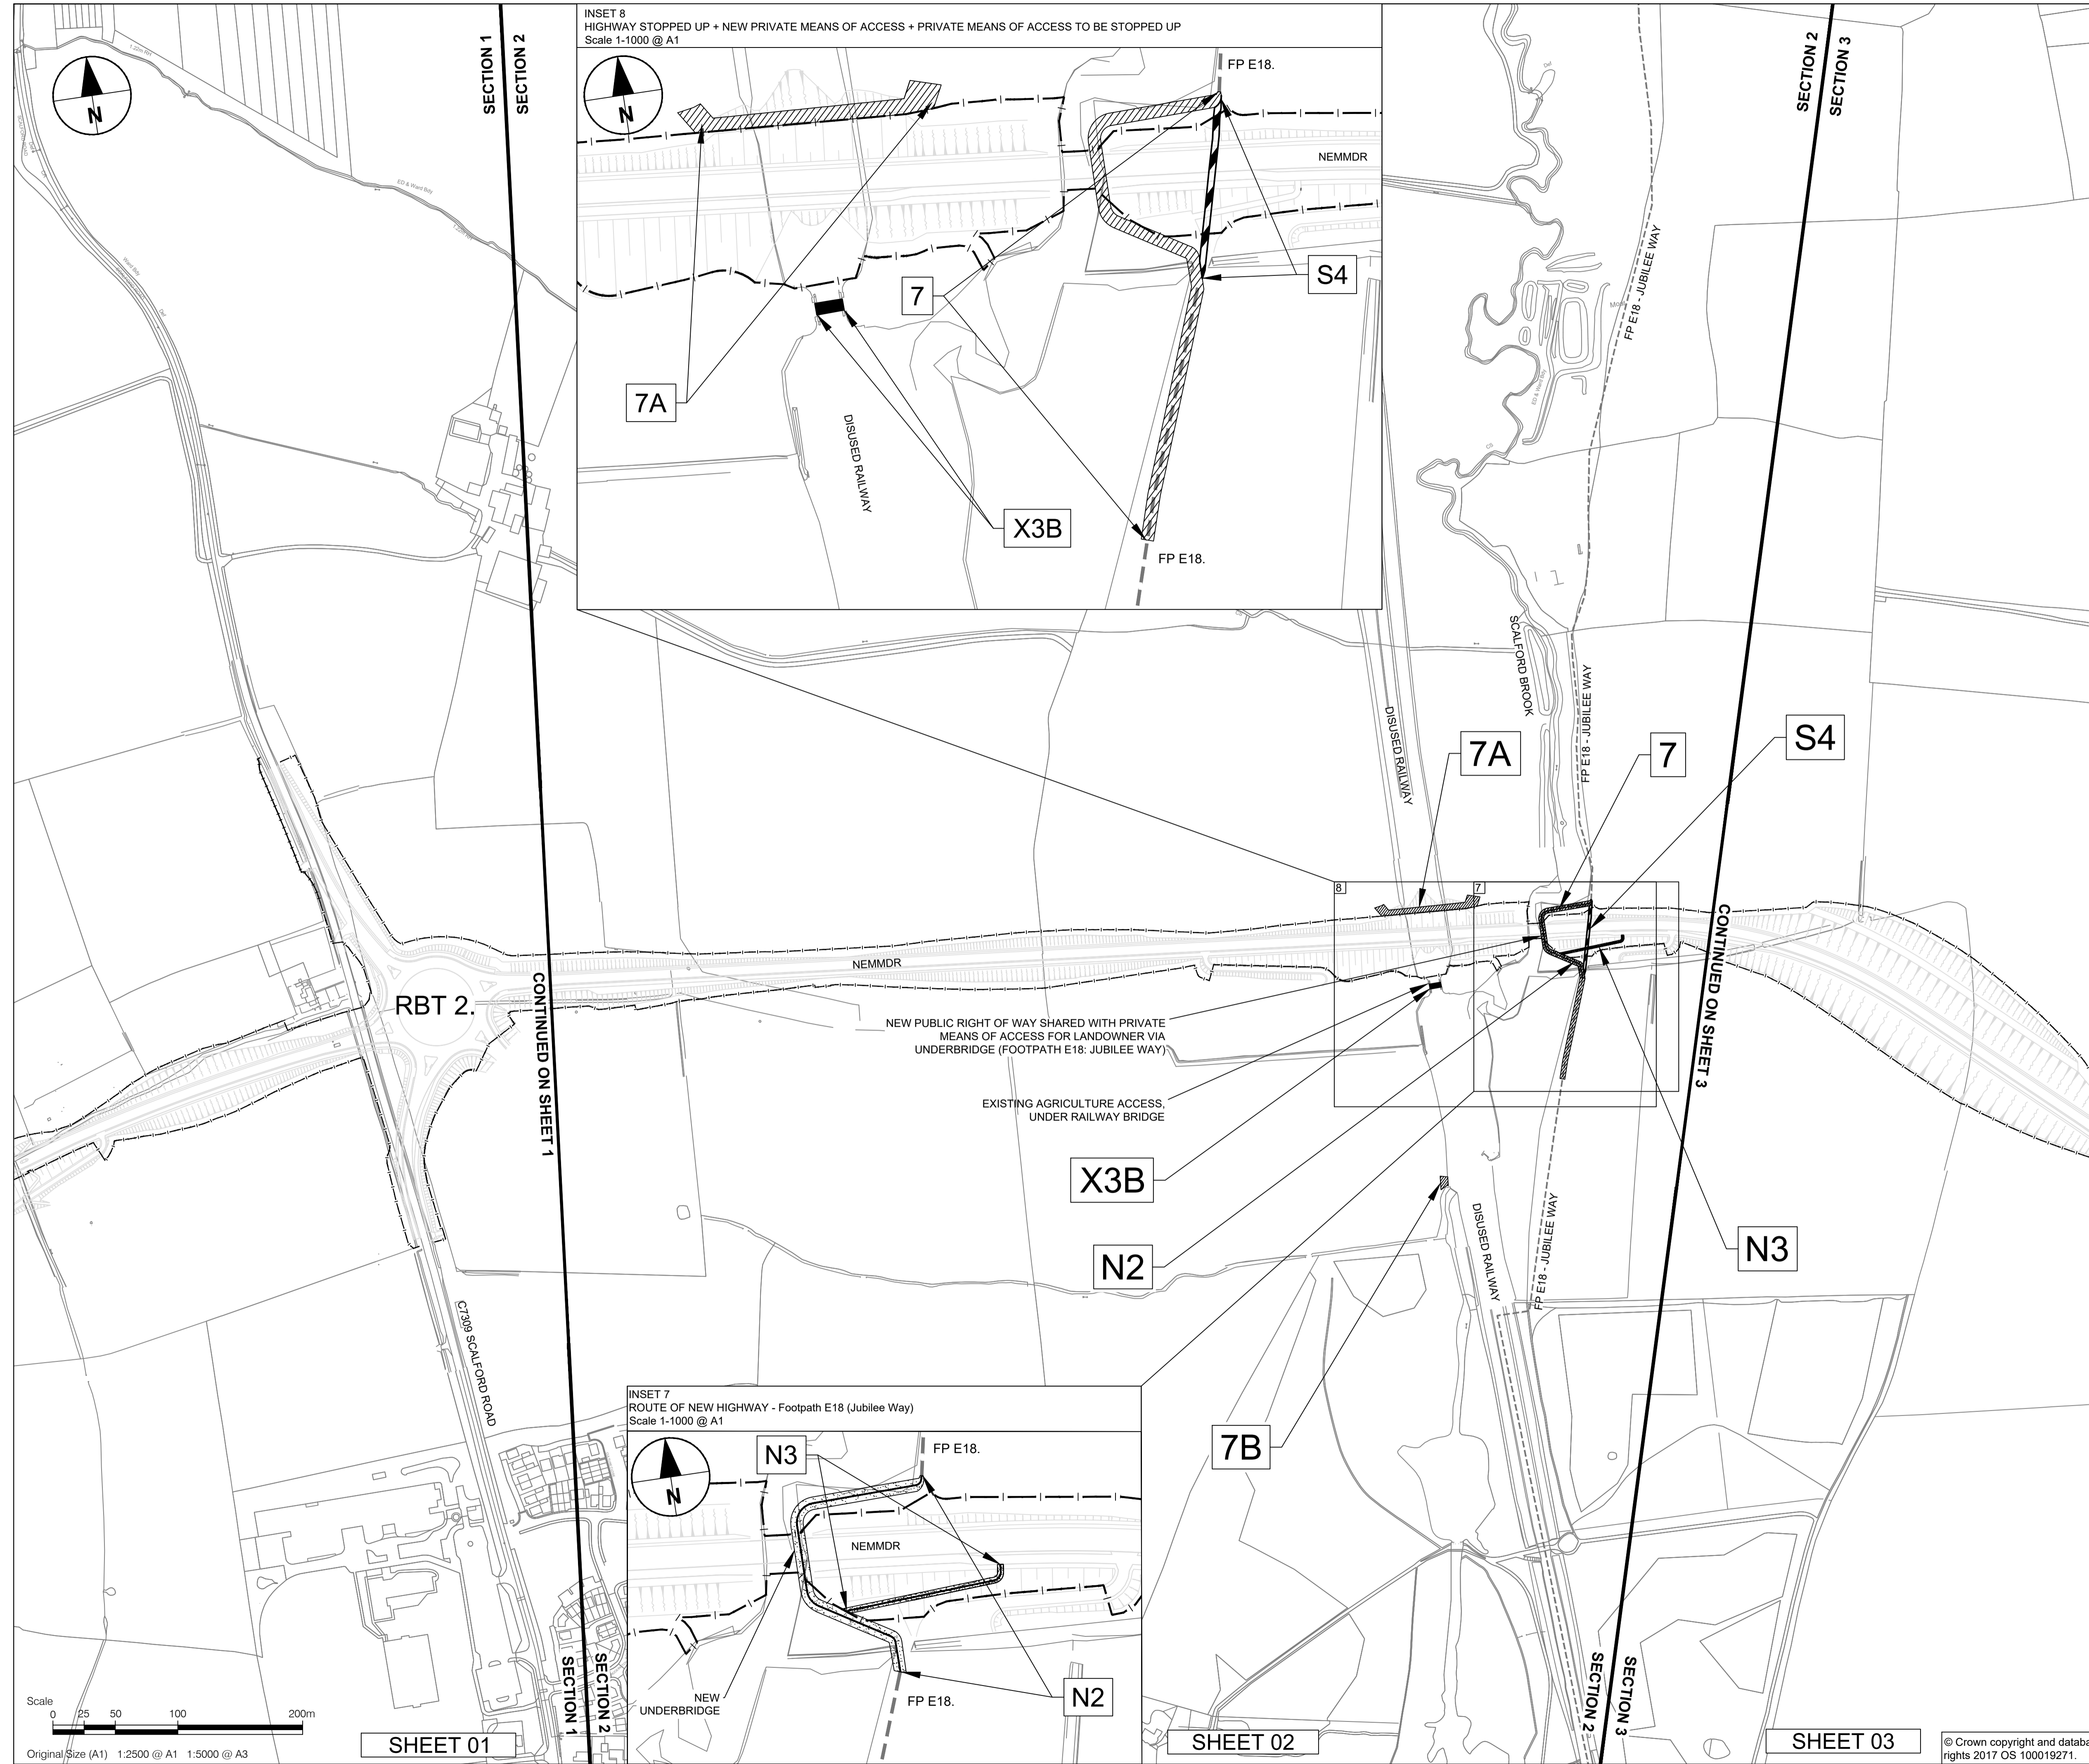

This drawing has been prepared for the use of AECOM's client. It may not be used, modified, reproduced or relied upon by third parties, except as agreed by AECOM or as required by law. AECOM accepts no responsibility, and denies any liability whatsoever, to any party that uses or relies on this drawing without AECOM's express written consent. Do not scale this document. All measurements must be obtained from the stated dimensions.