
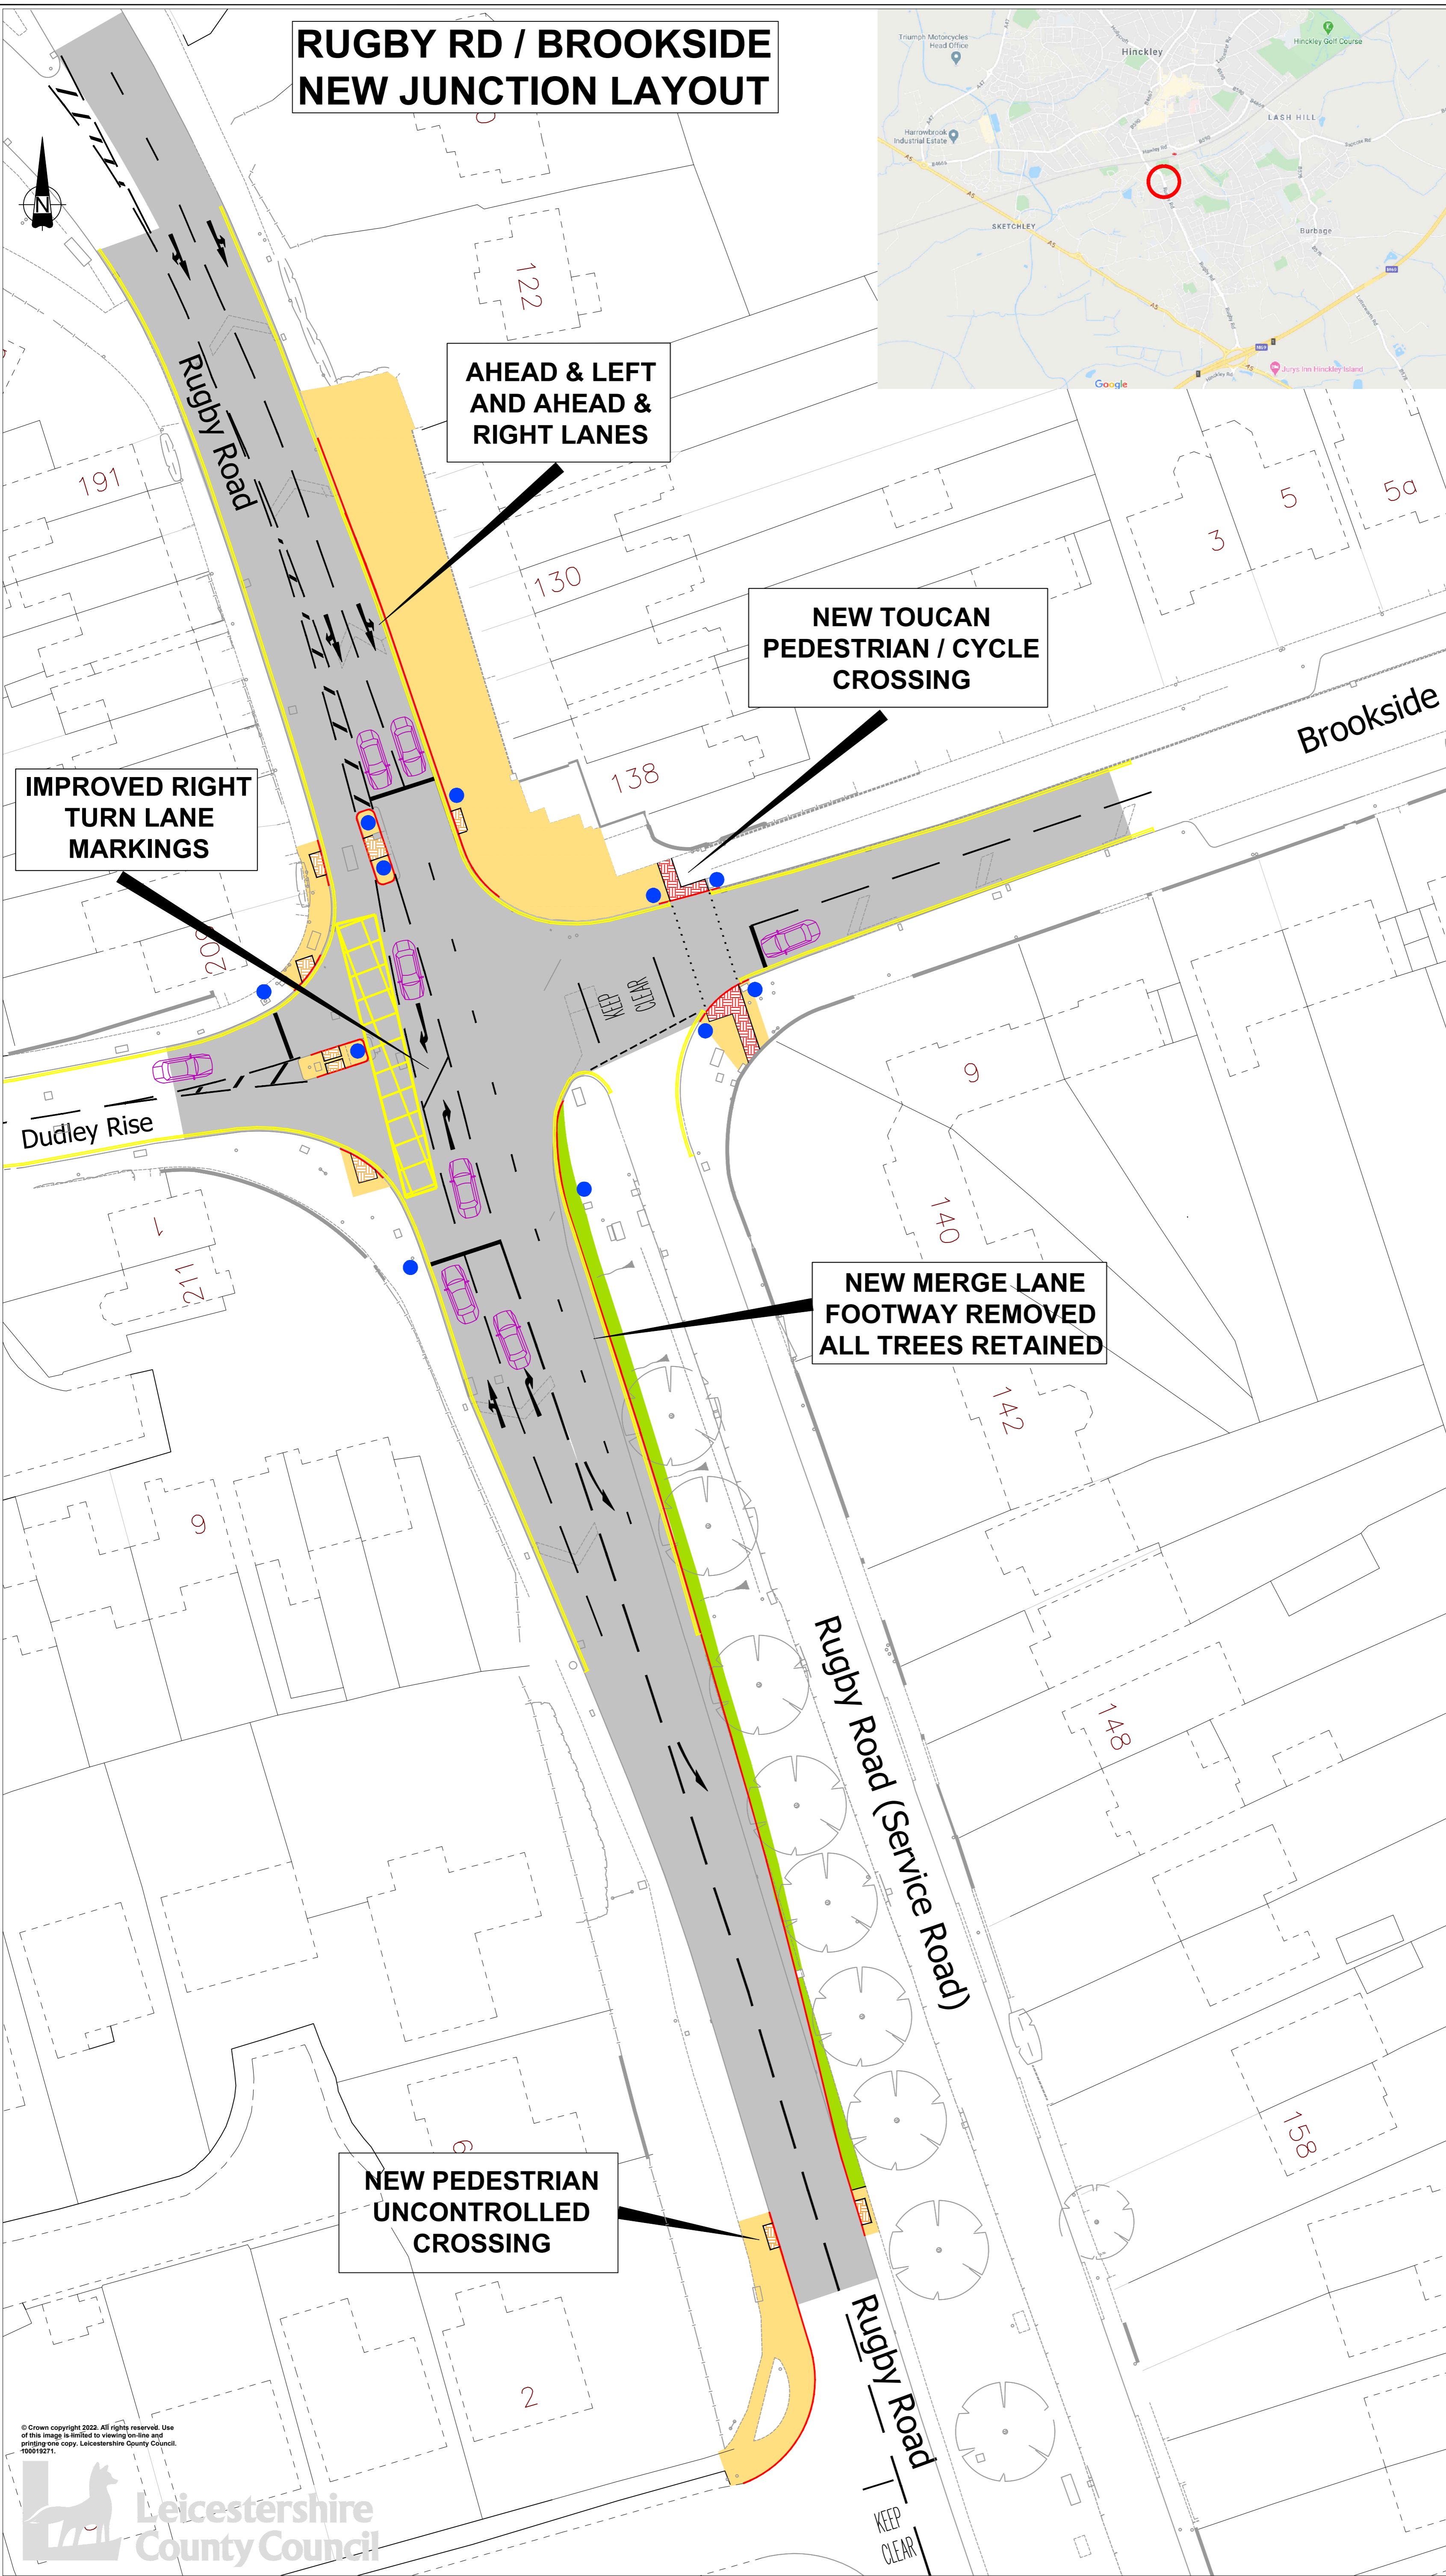


RUGBY RD / BROOKSIDE NEW JUNCTION LAYOUT

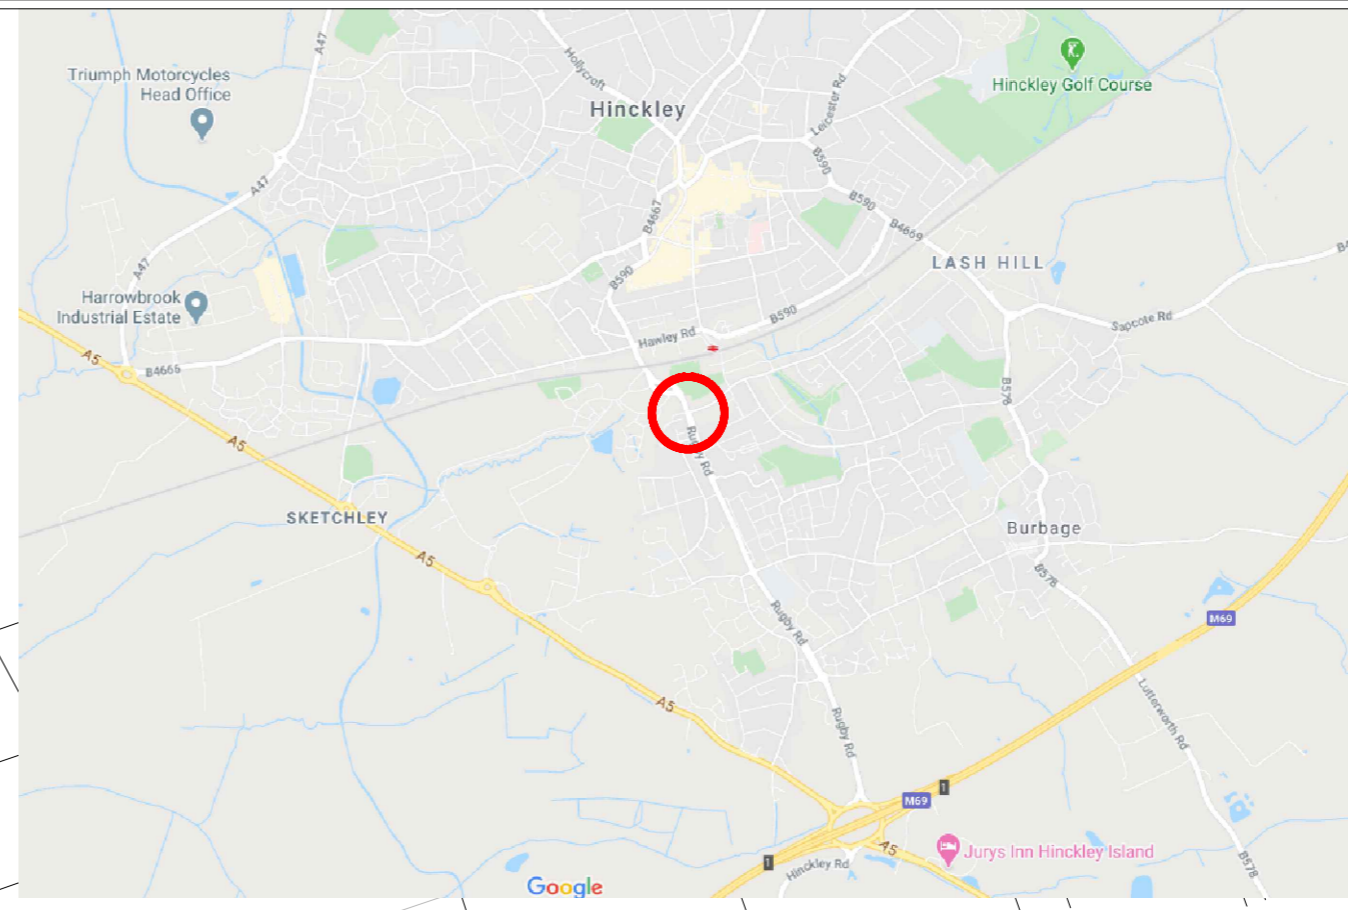

**AHEAD & LEFT
AND AHEAD &
RIGHT LANES**

**NEW TOUCAN
PEDESTRIAN / CYCLE
CROSSING**

**IMPROVED RIGHT
TURN LANE
MARKINGS**

**NEW MERGE LANE
FOOTWAY REMOVED
ALL TREES RETAINED**

**NEW PEDESTRIAN
UNCONTROLLED
CROSSING**

Notes:
1. All Dimensions Are In Metres. All Levels Are In Metres Above Ordnance Datum.

KEY

- NEW FOOTWAY SURFACING
- CARRIAGEWAY SURFACING
- NEW TOUCAN PEDESTRIAN/CYCLE CROSSING
- EXISTING PEDESTRIAN UN-CONTROLLED CROSSING
- NEW TRAFFIC SIGNALS POLES
- NEW LANDSCAPING
- NO WAITING AT ANY TIME ROAD MARKINGS
- NEW KERB LINE

MAPINFO (C) Leicestershire County Council
This map is based upon Ordnance Survey material with the permission of Ordnance Survey on behalf of the Controller of Her Majesty's Stationery Office
© Crown copyright. Unauthorised reproduction infringes Crown copyright and may lead to prosecution or civil proceedings. Leicestershire County Council 100019271. Published 2022.

E.S. Q.A. SYSTEM	SIGNATURE	DATE
PREPARED BY:	R CLAY	22-03-2022
VERIFIED BY:	L GRANDIDGE	22-03-2022
APPROVED BY:	N TOCKER	28-03-2022

Approved	Revision	By	Date	Rev



Ann Carruthers
Director of
Environment And Transport

County Hall * Glenfield * Leicester * LE3 8RJ
Tel No : 0116 3050001 Web : www.leics.gov.uk

Stage Of Design - CONSTRUCTION

Engineering Services
Design & Delivery

CLIENT: Asset and Major Programmes
Title: Site: RUGBY ROAD / BROOKSIDE, HINCKLEY
Series: 4000
Drawing: Exhibition General Arrangement Plan

Scheme Ref. / Drawing No.	Revision
Hinckley Z4-002-H3-40-1	

Prepared By:	R CLAY	Scale:	NTS
Checked By:	L GRANDIDGE	Size:	A1
Approved By:	N TOCKER	Date:	28th March 2022

© Crown copyright 2022. All rights reserved. Use of this image is limited to viewing on-line and printing one copy. Leicestershire County Council. 100019271.

