


RUGBY RD / HAWLEY RD NEW JUNCTION LAYOUT

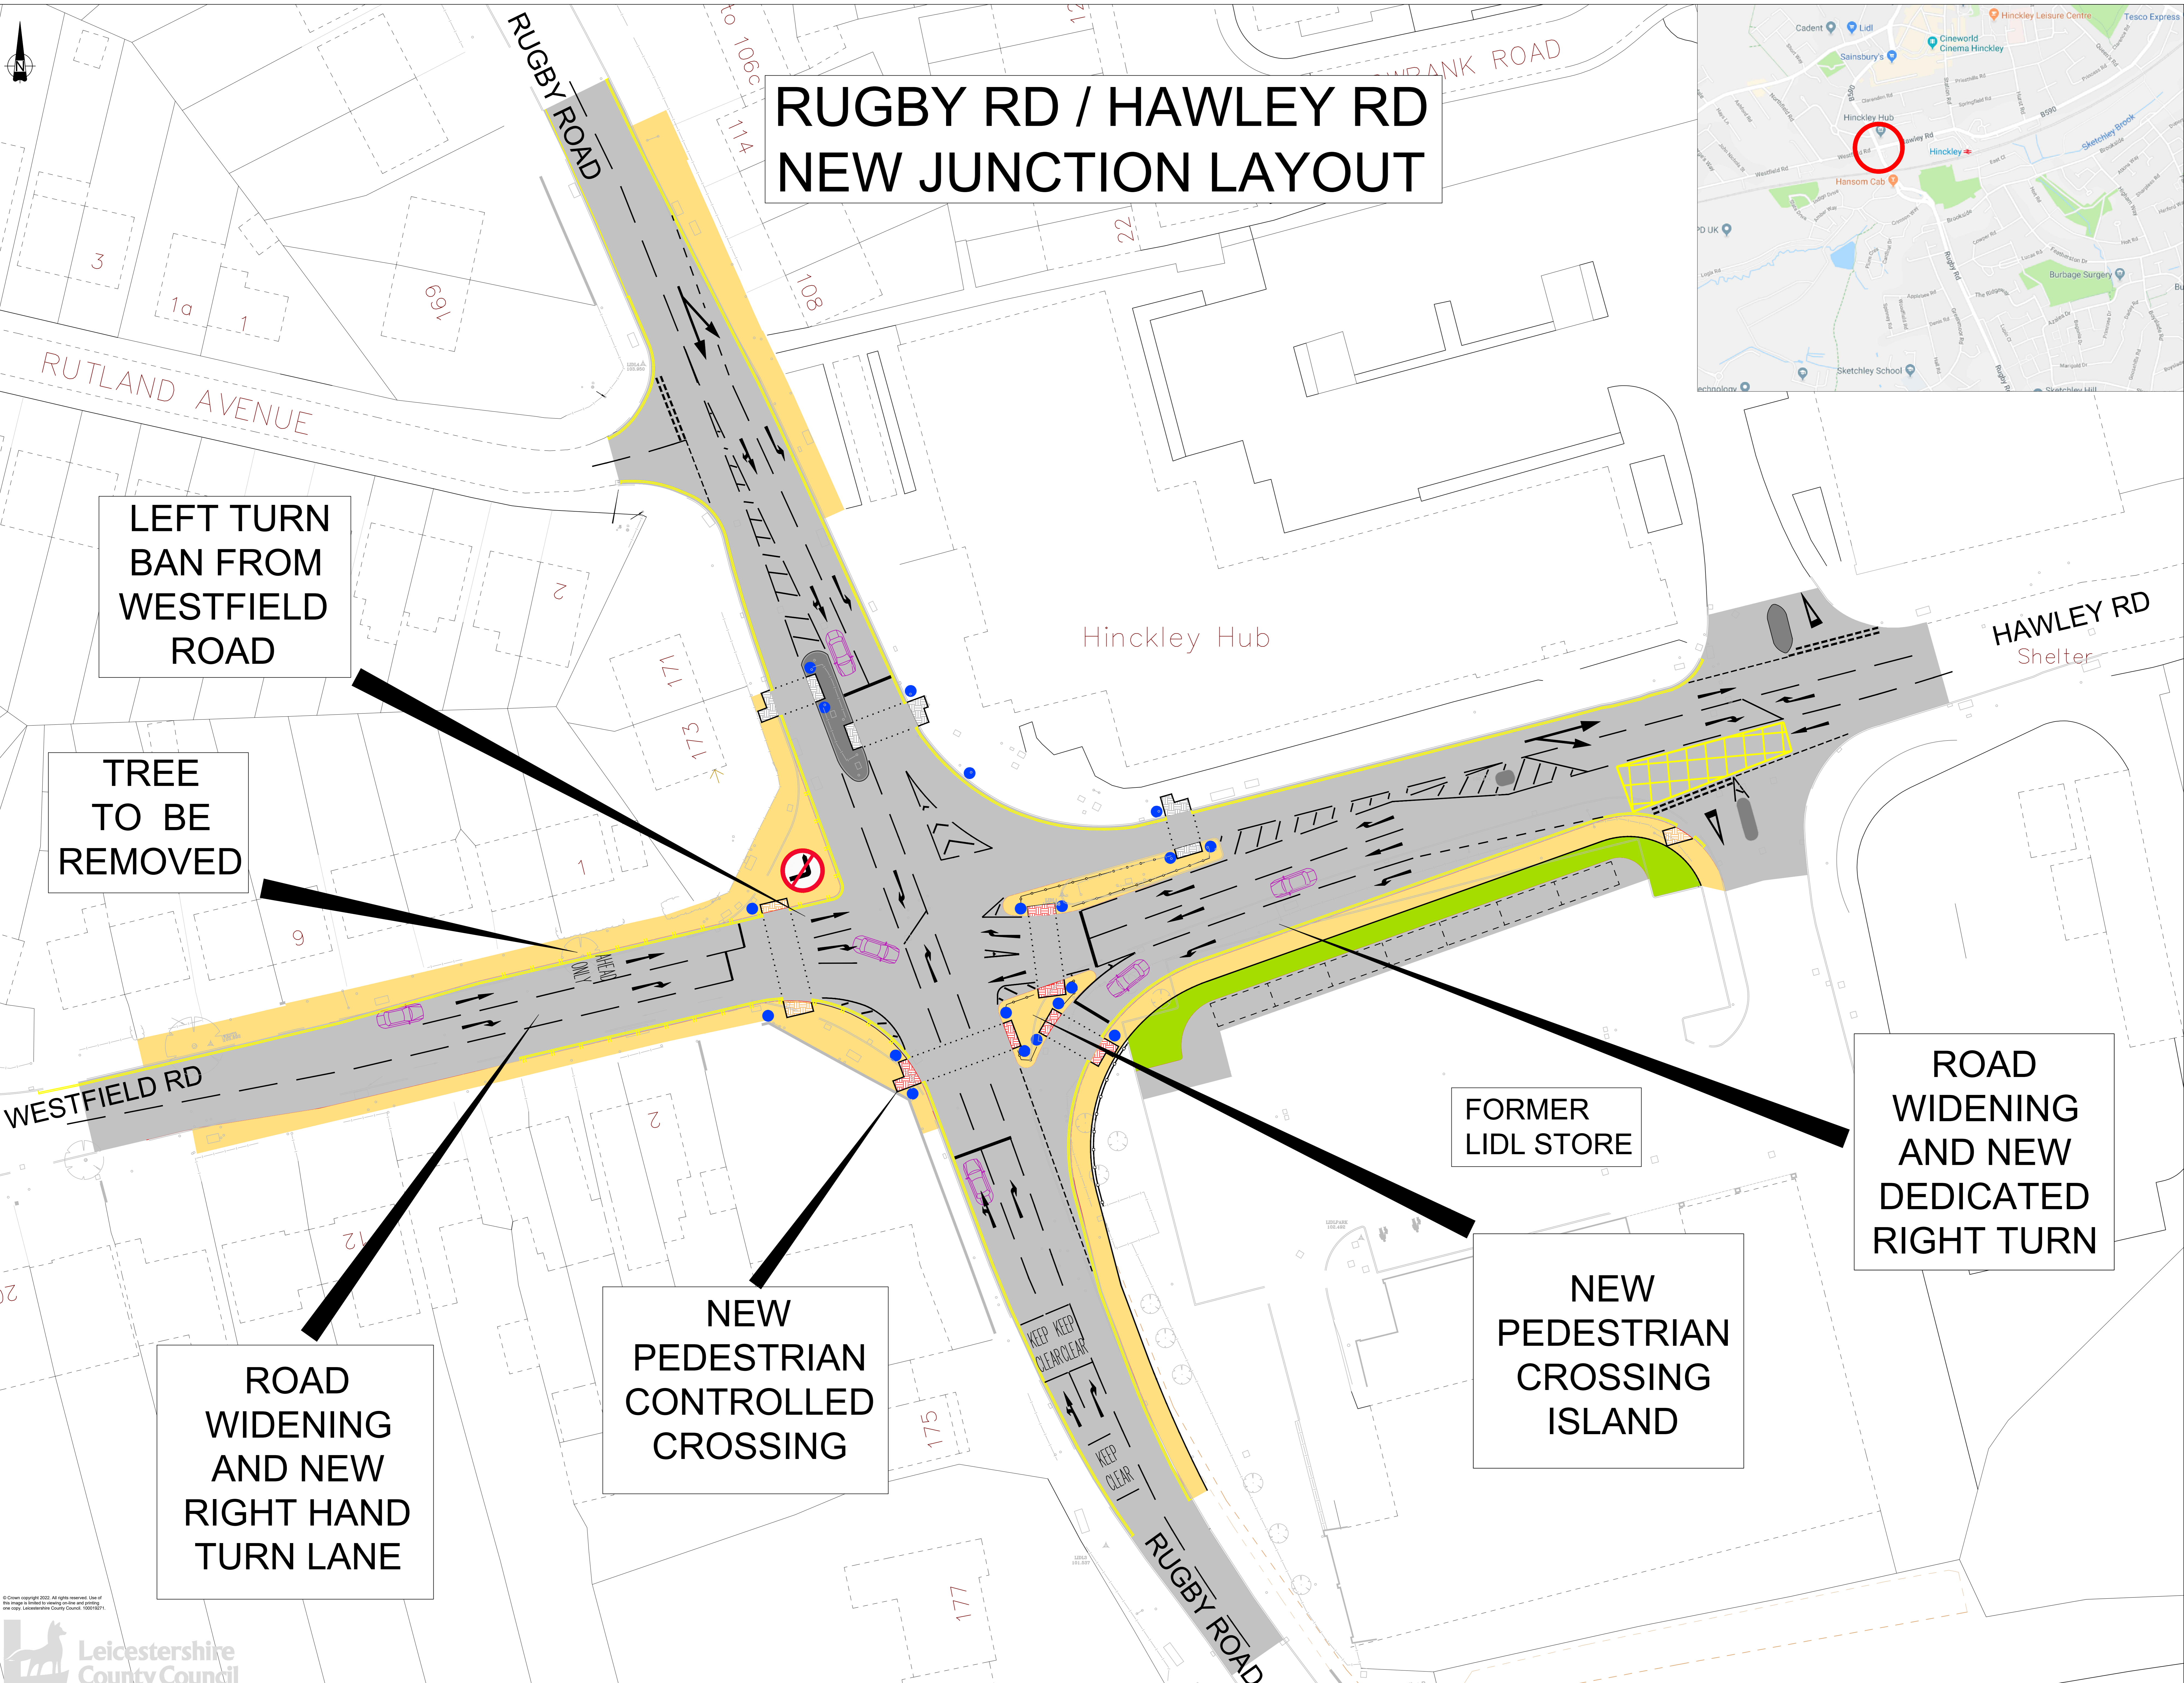

LEFT TURN
BAN FROM
WESTFIELD
ROAD

TREE
TO BE
REMOVED


ROAD
WIDENING
AND NEW
RIGHT HAND
TURN LANE

NEW
PEDESTRIAN
CONTROLLED
CROSSING

FORMER
LIDL STORE

NEW
PEDESTRIAN
CROSSING
ISLAND

ROAD
WIDENING
AND NEW
DEDICATED
RIGHT TURN

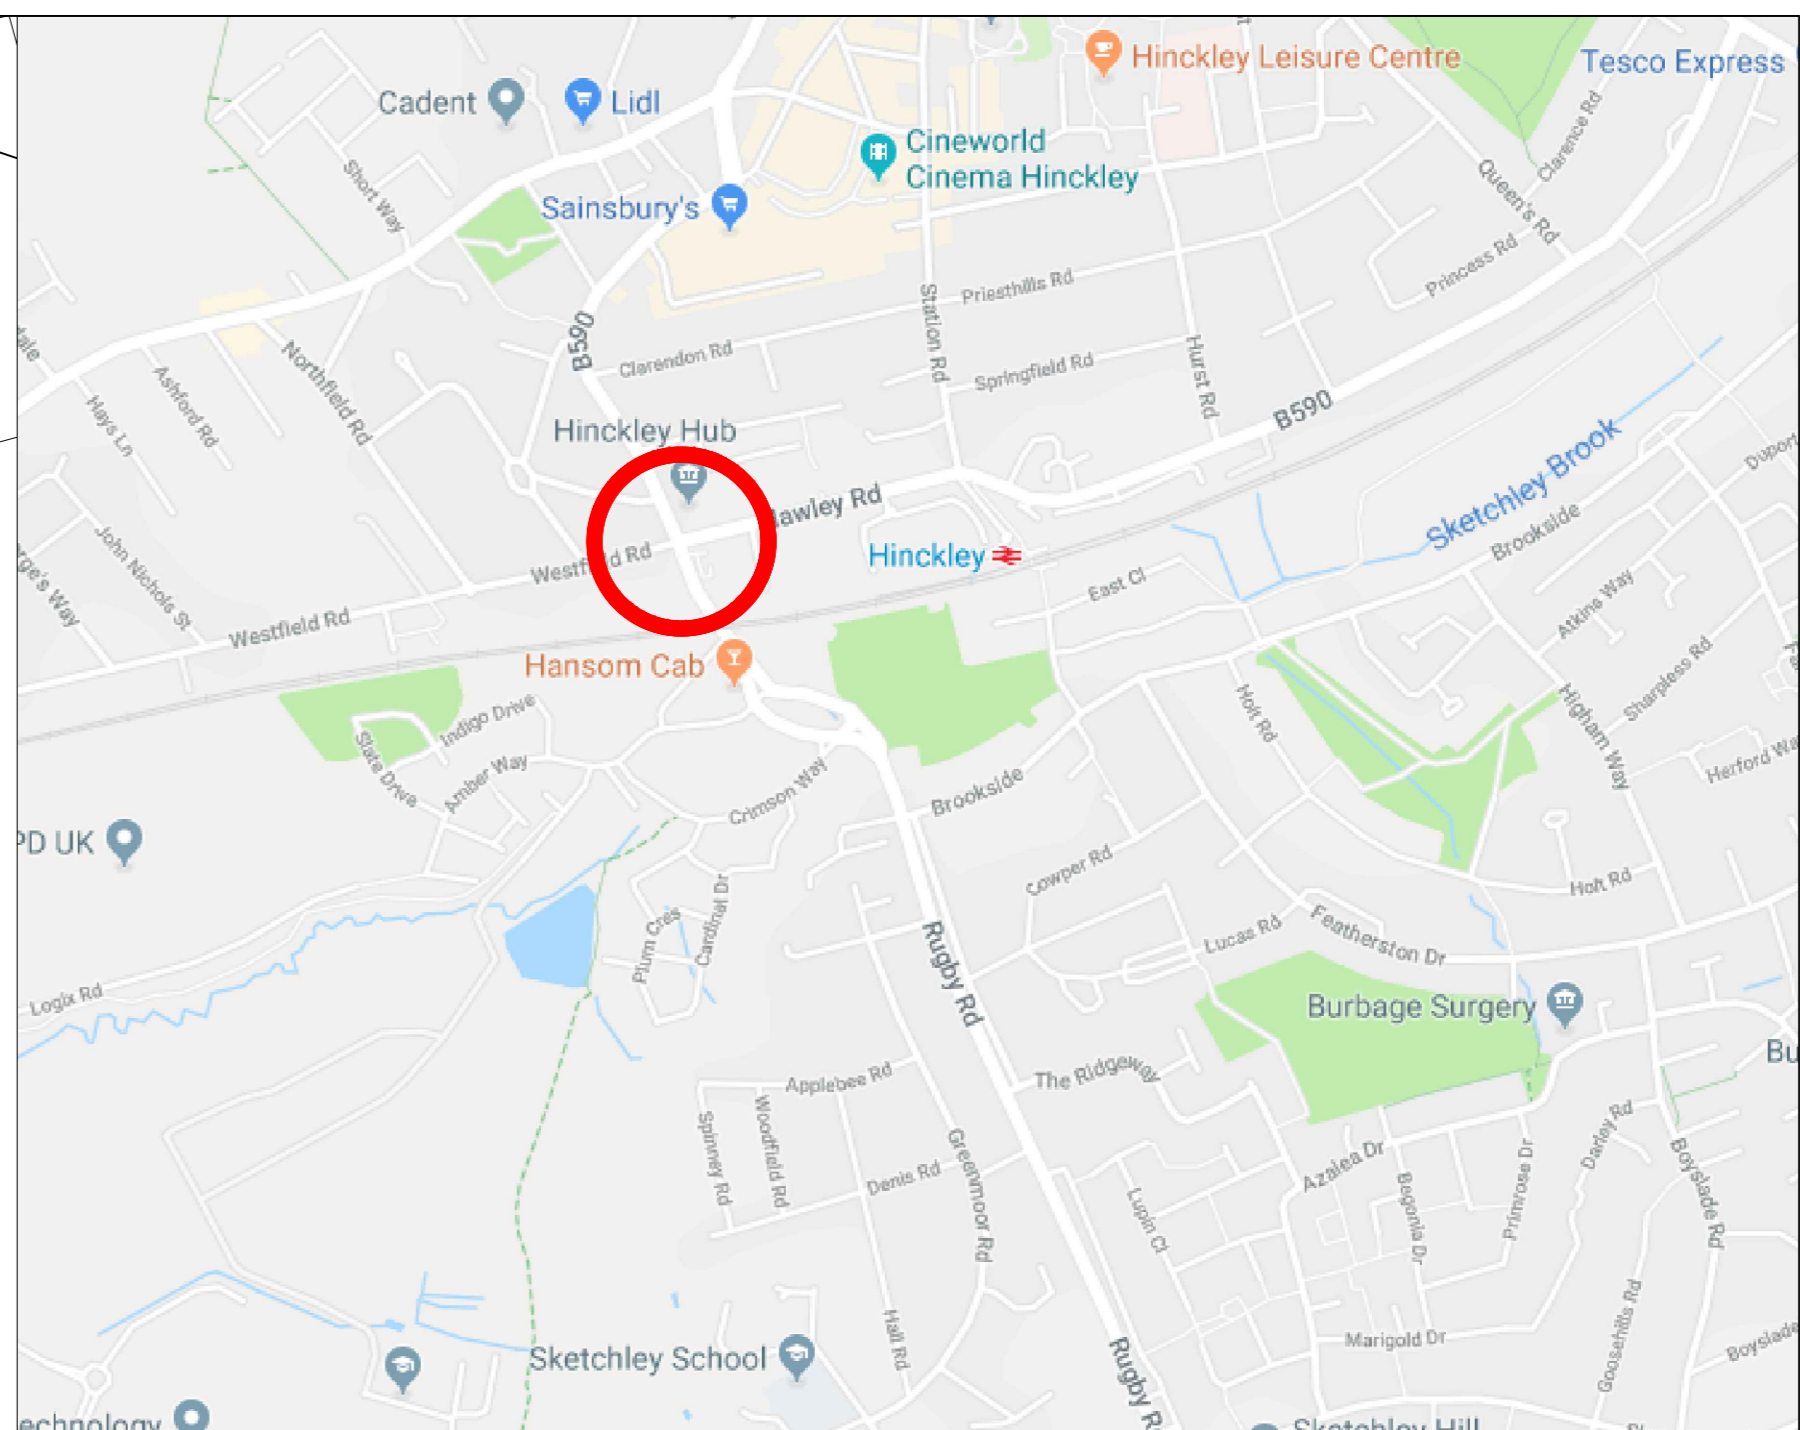

- Notes:**
1. All Dimensions Are In Metres. All Levels Are In Metres Above Ordnance Datum.
- KEY**
- NEW FOOTWAY SURFACING
 - EXISTING TRAFFIC ISLAND
 - CARRIAGEWAY SURFACING
 - NEW PEDESTRIAN CROSSING
 - EXISTING CONTROLLED PEDESTRIAN CROSSING
 - NEW UN-CONTROLLED PEDESTRIAN CROSSING
 - TRAFFIC SIGNALS POLES
 - NEW LANDSCAPING
 - NEW PEDESTRIAN GUARDRAIL
 - NO LOADING AT ANY TIMES ROAD MARKINGS

Approved: [Signature] Date: [Date]

E.S. Q.A. SYSTEM	SIGNATURE	DATE
PREPARED BY:	R CLAY	22/03/2022
VERIFIED BY:	L GRANDIDGE	22/03/2022
APPROVED BY:	N TOCKER	28/03/2022

Approved	Revision	By	Date	Rev



Ann Carruthers
Director of
Environment And Transport

County Hall * Glenfield * Leicester * LE3 8RJ
Tel No : 0116 3050001 | Web : www.leics.gov.uk

Stage Of Design - CONSTRUCTION

Engineering Services
Design & Delivery

CLIENT: Asset and Major Programmes

Title: Site: RUGBY ROAD / HAWLEY RD, HINCKLEY

Series: 4000

Drawing: Exhibition General Arrangement Plan

Scheme Ref / Drawing No.	Revision
Hinckley Z4-001-H3-40-1	-

Prepared By:	R CLAY	Scale:	NTS
Checked By:	L GRANDIDGE	Size:	A0
Approved By:	N TOCKER	Date:	28/03/2022